


ANEXA 1

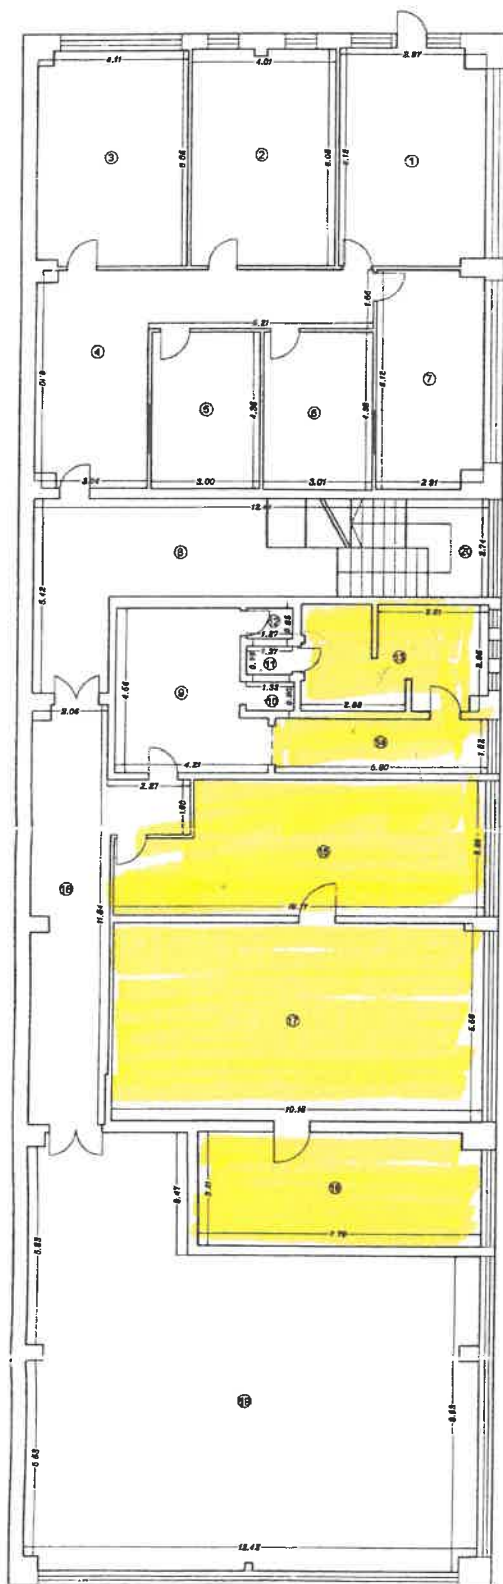

RELEVU C5 - ETAJ
Scara 1:100

Nr. Cadastrel al terenului	Suprafata(mp)	Adresa Imobilului
	497.97	Constanta, Str. Industriale Nr. 10, Baza intretinere, exploatare autobuze
		UAT: Constanta

Nr. Incapere	Denumire Incapere	Suprafata utila (mp)
1	Sala 1	23.80
2	Bitrou 1	24.31
3	Bitrou 2	24.58
4	Hol 1	28.53
5	Bitrou 3	13.03
6	CFG	13.21
7	Laborator	17.34
8	Hol 2	25.85
9	Hol 3	18.77
10	Bolier	1.08
11	Magazina 1	1.00
12	W.C. Serviciu	1.08
13	Dispoz	14.42
14	Hol 4	8.82
15	Vestiar 1	35.88
16	Hol 5	28.38
17	Vestiar 2	55.38
18	Vestiar 3	24.75
19	Sala 2	124.88
20	Casa	13.88

CERTIFICAT DE AUTORIZARE
Seria B Nr. 5995
Clasa
S.C. TOPOCAD SERV S.R.L.
CONSTANTA
Executie
S.C. TOPOCAD SERV S.R.L.
Octombrie 2008

CERTIFICAT DE AUTORIZARE
Seria E Nr. 100
Clasa
MAZILU MARIAN
ONCEC

Receptionat
Data

53545/03 OCT. 2008