


ANEXA 4

Zid comun cu C4

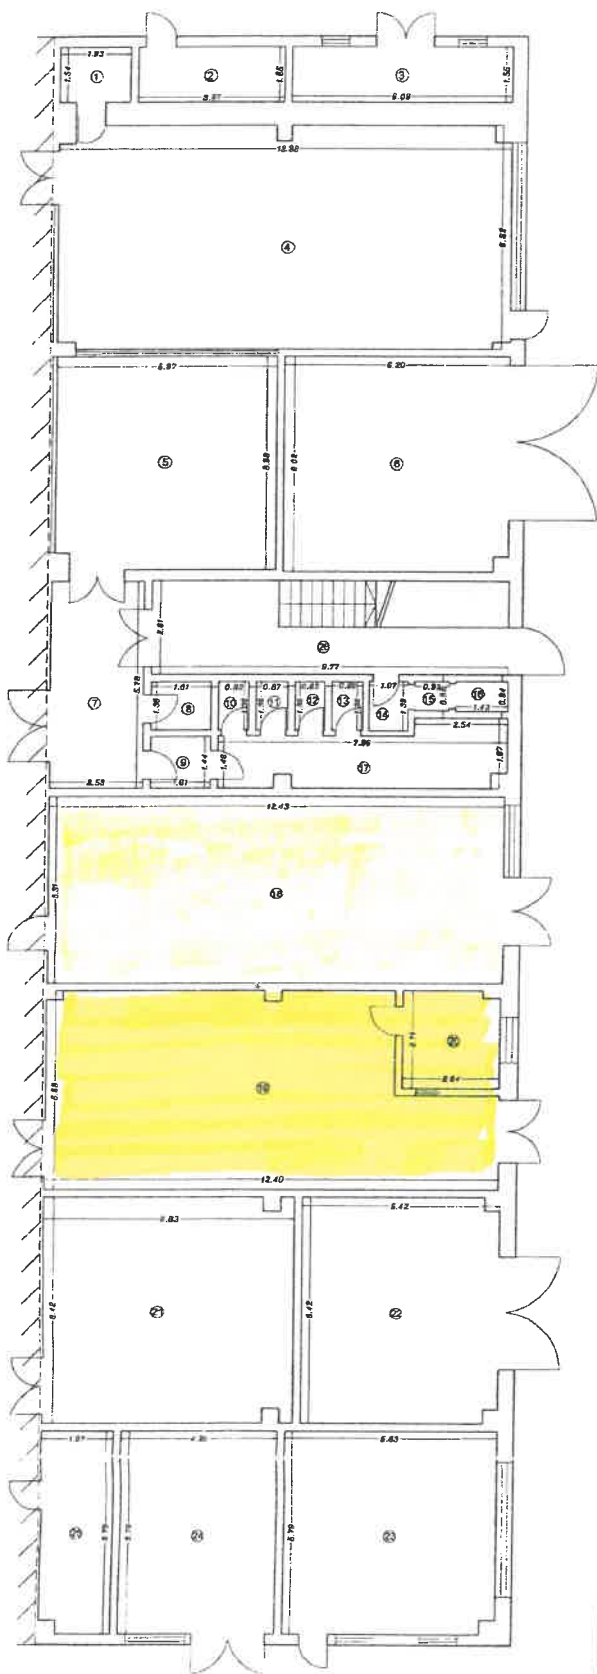

RELEVU C5 - PARTER

Scara 1:100

Nr. Cadastral al terenului		Suprafata(m ²)	Adresa imobilului
		513.76	Constanta, Str. Industriale Nr. 10, Baza intretinere, explicare autobuze
			UAT: Constanta

Nr. Incapere	Denumire Incapere	Suprafata utila (mp)
1	Magazie 1	2.97
2	Magazie 2	6.15
3	Magazie 3	6.42
4	Atelier bimpale	78.21
5	Atelier	35.52
6	Ucator	37.32
7	Hol 2	14.62
8	Magazie 4	2.19
9	Hol 3	2.32
10	UAT Reparatii 1	1.12
11	W.C. Serviciu 2	1.18
12	W.C. Serviciu 3	1.13
13	W.C. Serviciu 4	1.17
14	W.C. Serviciu 5	12.53
15	W.C. Serviciu 6	1.49
16	W.C. Serviciu 7	0.76
17	W.C. Serviciu 8	1.20
18	Atelier tuburi	69.00
19	Magazie 5	69.87
20	Birou 1	7.58
21	Scolare	43.45
22	C.T.	34.48
23	Sala masa	33.57
24	Magazie 6	24.80
25	Birou	11.22
26	Casa	25.40



Receptionat:

Data:

53545/09 OCT. 2009